

DATE:	10/18/24
REVISIONS ISSUED FOR BID	
NO.	1


**PROJECT OVERVIEW**

**BROOKSIDE WATERMAIN REPLACEMENT**

**VILLAGE OF OSWEGO**




**OSWEGO, ILLINOIS**

JOB NO.	1667.007
PROJECT MGR.	MG2



SHEET	5
-------	---



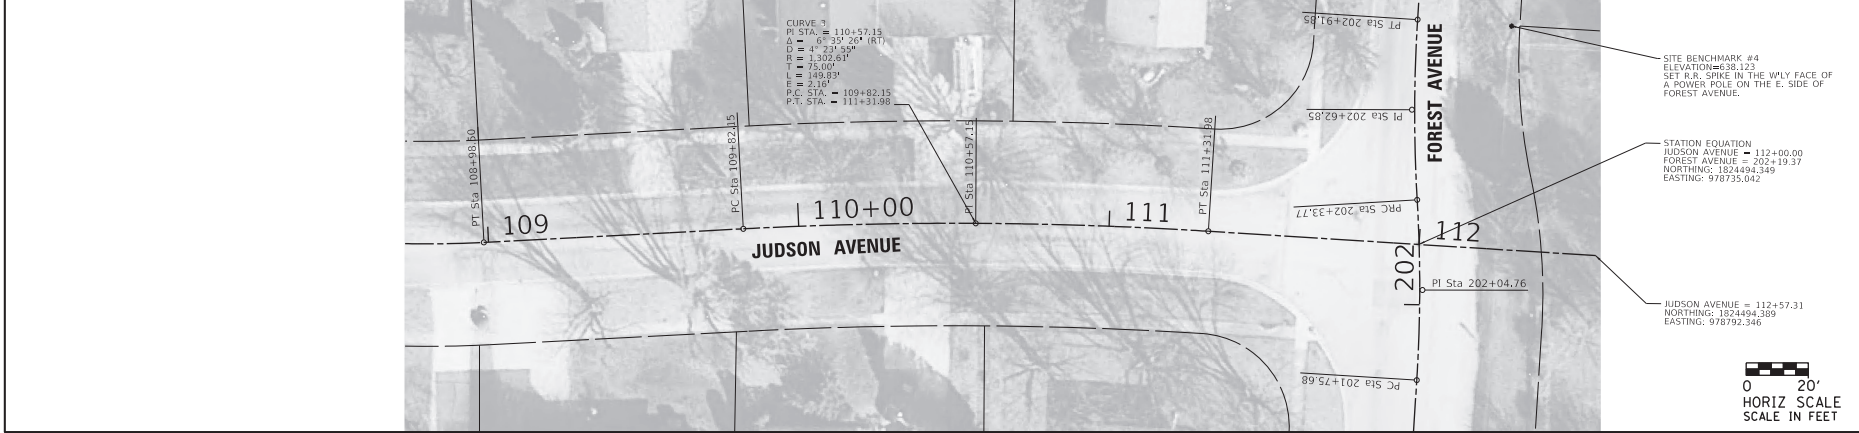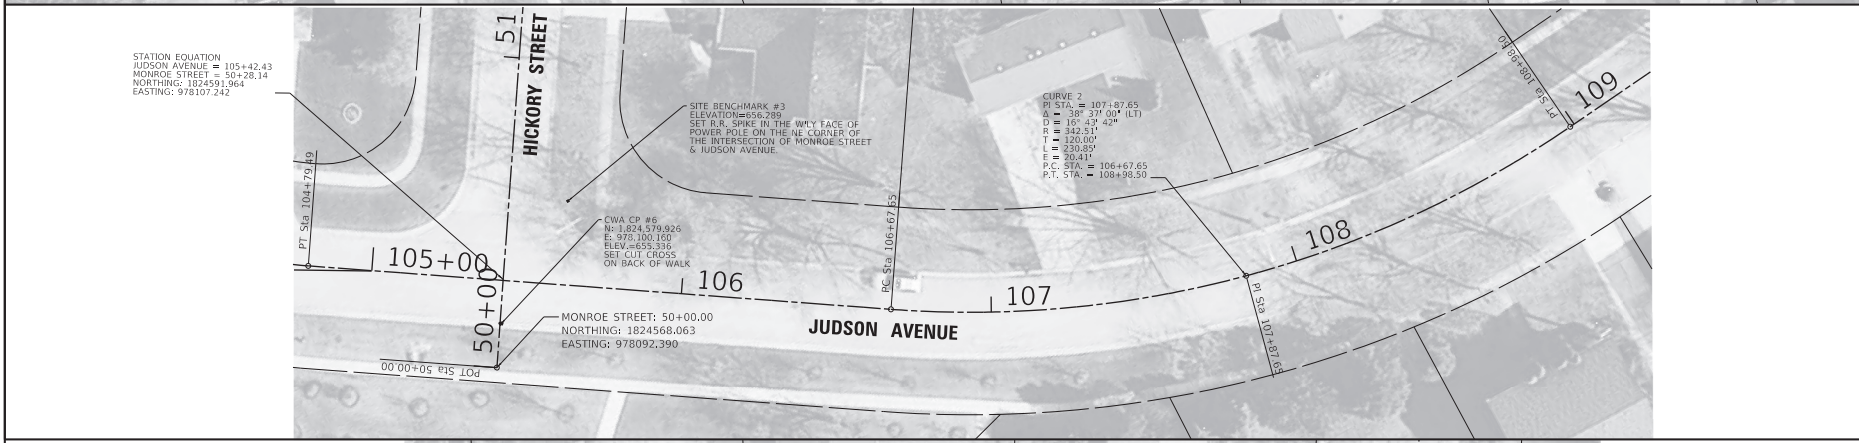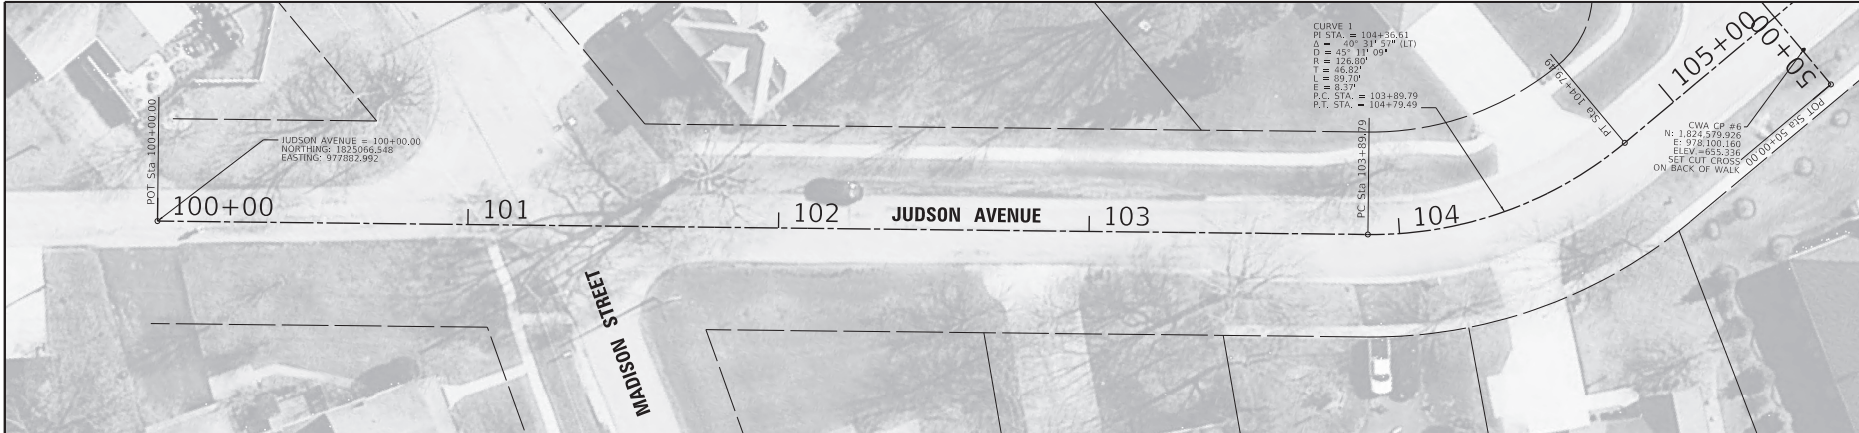

DATE:	10/18/24
REVISIONS	
ISSUED FOR BID	
NO.	1


**ALIGNMENT, TIES, AND BENCHMARKS**  
**JUDSON AVENUE**  
 BROOKSIDE WATERMAIN REPLACEMENT  
 VILLAGE OF OSWEGO  
 OSWEGO, ILLINOIS

**JOB NO.**  
 1667.007  
**PROJECT MGR.**  
 MG2



**SHEET**  
 6



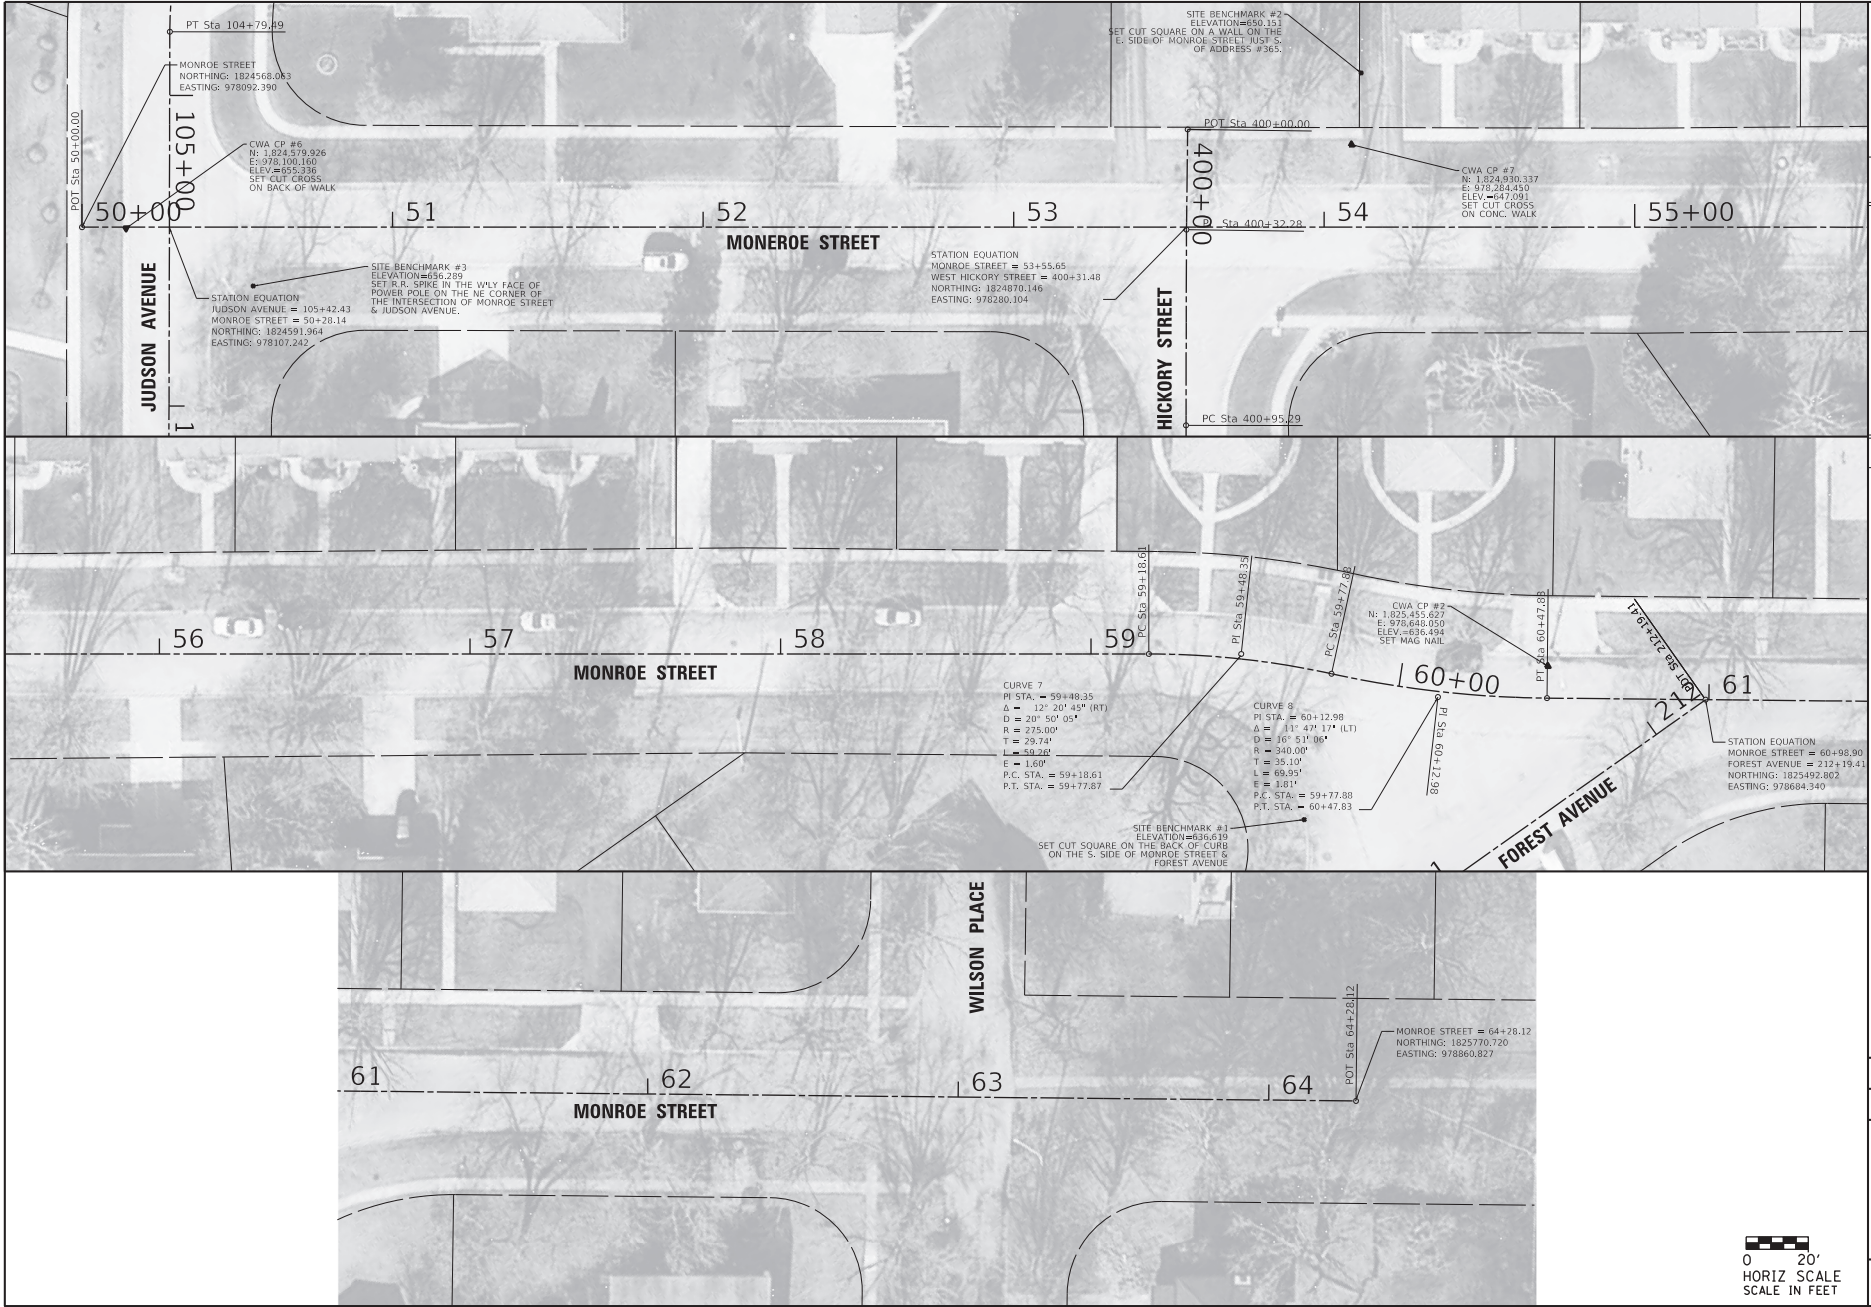

DATE:	10/18/24
REVISIONS	
ISSUED FOR BID	
NO.	1

**ALIGNMENT, TIES, AND BENCHMARKS**  
**MONROE STREET**  
 BROOKSIDE WATERMAIN REPLACEMENT  
 VILLAGE OF OSWEGO  
 OSWEGO, ILLINOIS

JOB NO.  
1667.007  
PROJECT MGR.  
MG2



SHEET  
7

